


FOR MORE INFORMATION SEE DWG. 45556-45559

MAX LOAD / BOLLARD 30 t (B30)


BERTH 509  
OWNER OF PRODUCT LINE  
SHELL RAFF

BERTH 507  
OWNER OF PRODUCT LINE  
SHELL RAFF + DISTRIBUTION



BERTH 506  
OWNER OF PRODUCT LINE  
SHELL DISTRIBUTION

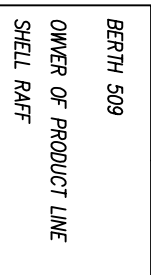

**Prior loading:**  
Declaration of previous cargo to be done before entering port of Göteborg. Maximum allowable concentration of H2S is 50ppm and for mercaptan the maximum allowable concentration is 0,5ppm in tank atmosphere.

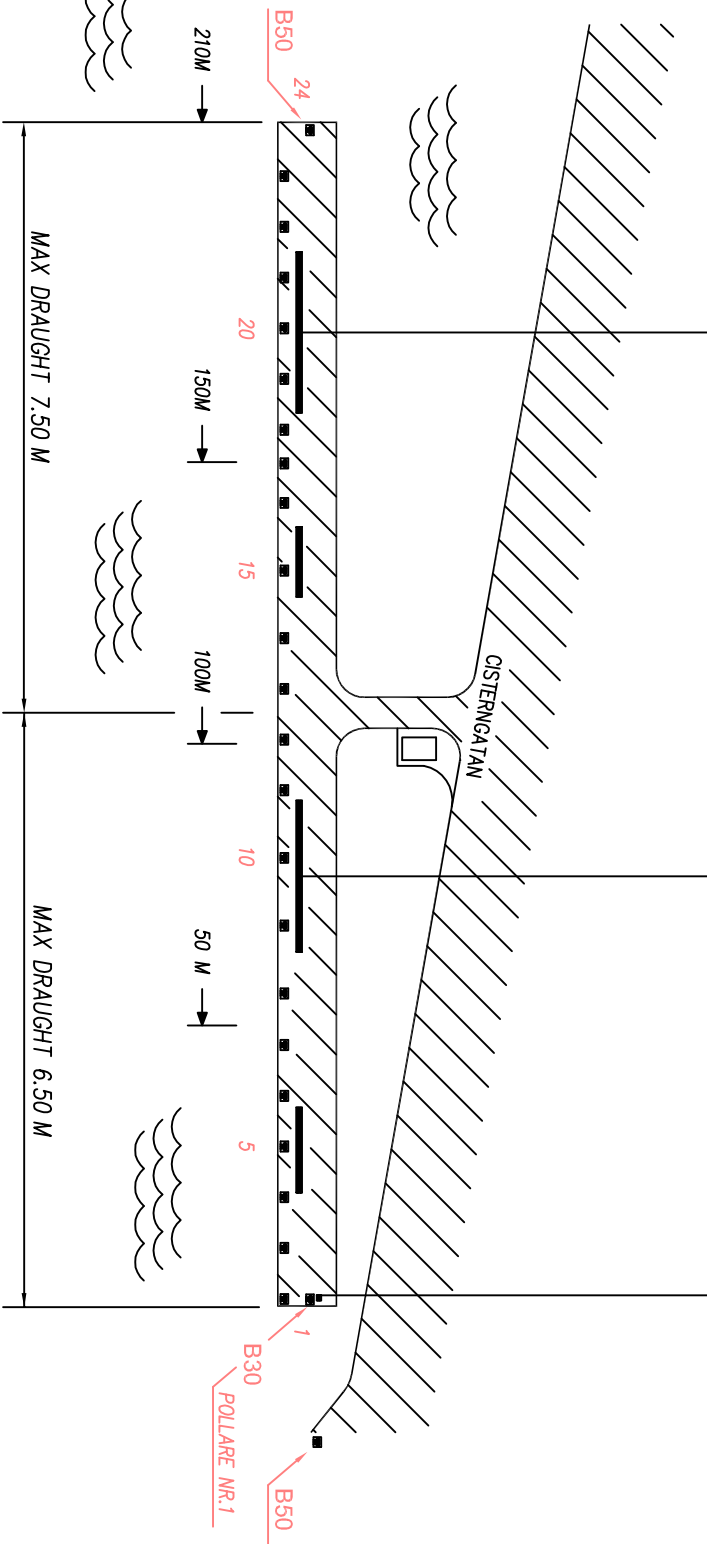

BOLLARD NO 1-23= B50  
B50= BOLLARD 50 t  
B30= BOLLARD 30 t

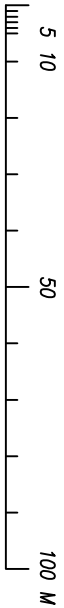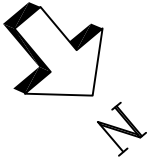

5	Max draught	DI	09-03-31
REV	NOTE	SIGN	DATE

GENERAL PLAN OF JETTY 506-509

SKARVIK

PORT OF GÖTEBORG

DATE	DRAWN	SCALE	DRAWING NO	REV
93-11-04	MVA		9-45582	4

SCALE 1:100