




POS NO	SIZE OF CONN.	PRODUCT	COMPANY	MAX PRESSURE BAR	MAX LOADING/DISCH. CAPACITY M3/H
--------	---------------	---------	---------	------------------	----------------------------------

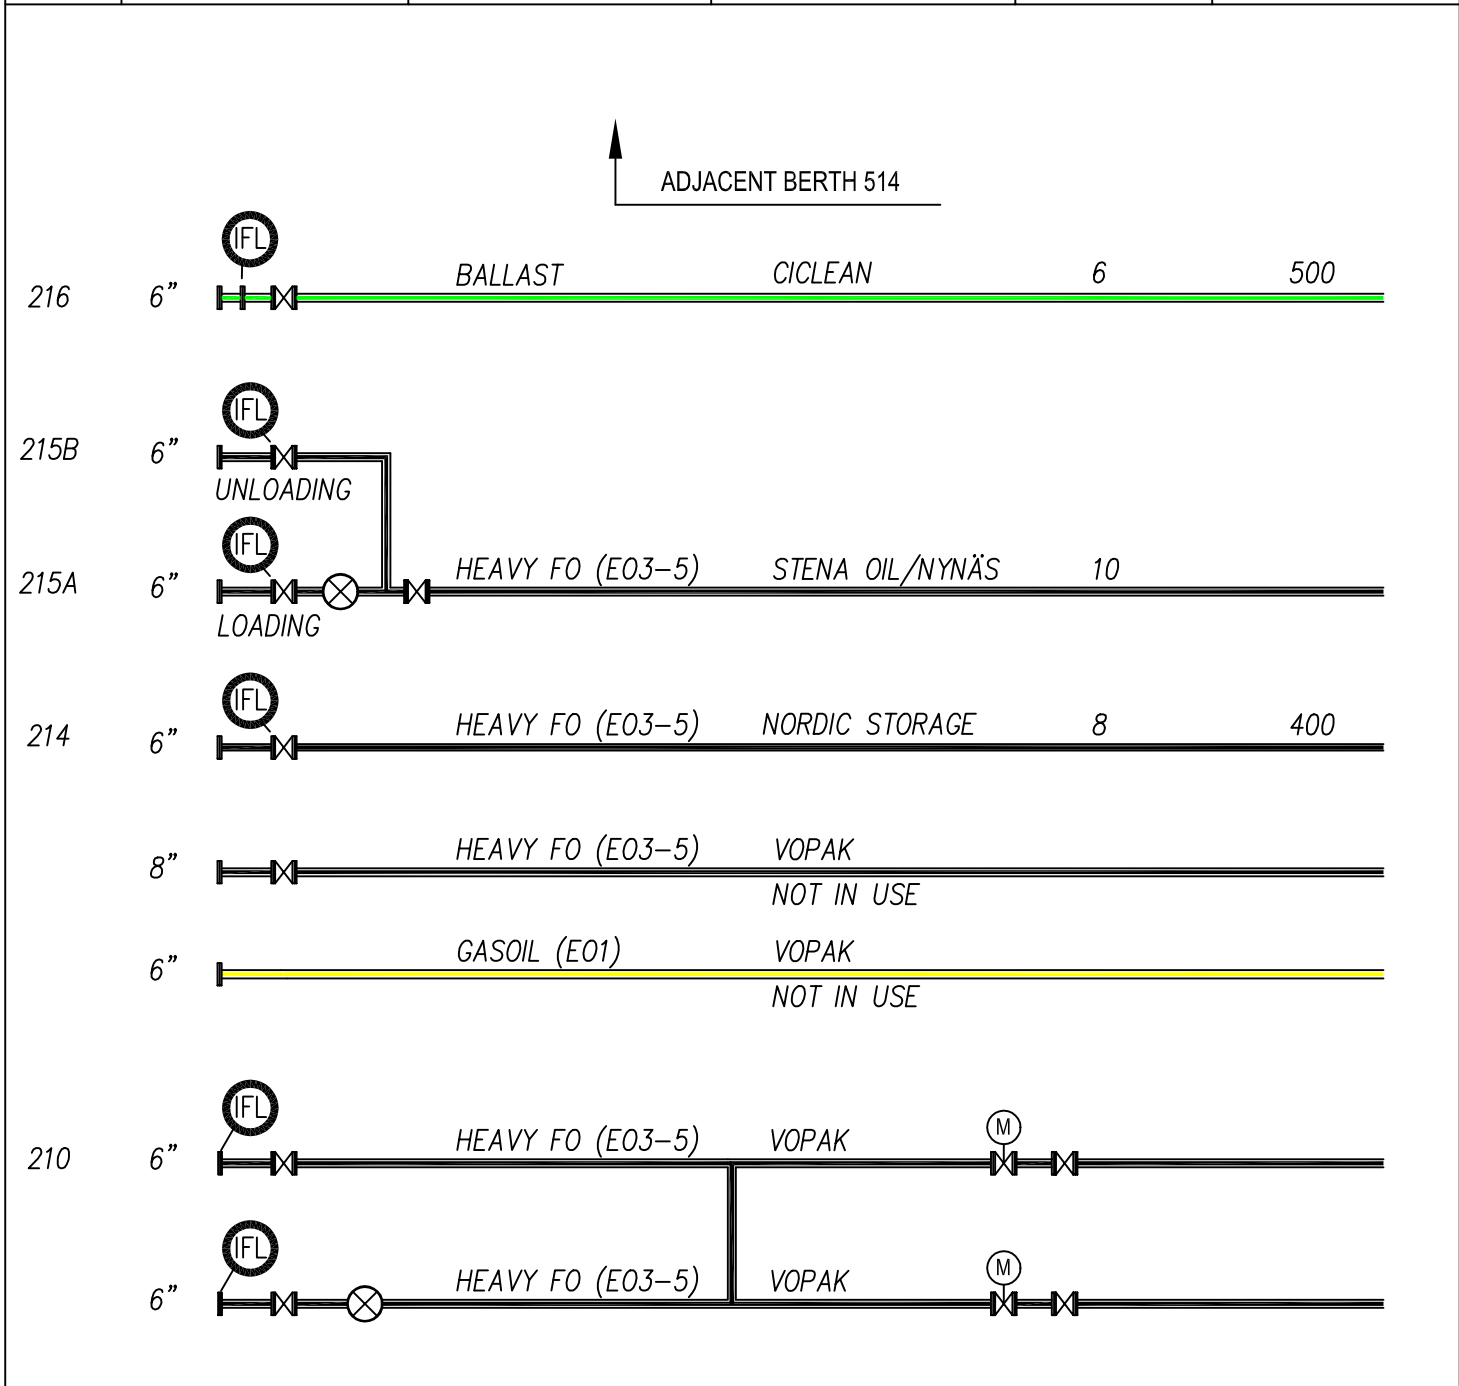

PRIOR LOADING:

DECLARATION OF PREVIOUS CARGO TO BE DONE BEFORE ENTERING PORT OF GÖTEBORG. MAXIMUM ALLOWABLE CONCENTRATION OF H2S IS 50 PPM AND FOR MERCAPTAN THE MAXIMUM ALLOWABLE CONCENTRATION IS 0,5 PPM IN TANK ATMOSPHERE.

CONNECTIONS:.....HOSE BOLTED FLANGES (DIN)
 MAXIMUM 2 HOSES TO BE USED PER SHIP / SHORE CONNECTION

 PORT OF GÖTEBORG	14		MV	2011-03-18	
	REVISION NO		SIGN	REVISION DATE	
	MANIFOLD ARRANGEMENT SKARVIK BERTH 513			 Balders väg 1 473 32 HENÅN	
	ORIGIN DATE	92-05-03	DRAWN	MVA	SCALE
				DRAWING NO	45563