



# BERTH 512-518

MAX DRAUGHT (512-514):	6,5 M
MAX DRAUGHT (514-518):	7,5 M
MAX LOA (516-518):	130 M
MAX LOA (512-515):	100 M
UKC:	0,5 M
MIN PARALLELL BODY:	N/A
MIN FREEBOARD:	N/A
QUAY DECK HEIGHT:	2 M

No vessel alongside berth 512-518 when the sustained wind speed exceeds 22 m/s, all wind directions.

No vessel with LOA > 100 m alongside berth 512-518 when the sustained wind speed exceeds 18 m/s, all wind directions.

Only one mooring line at each bollard is permitted except bollard A, B and D.

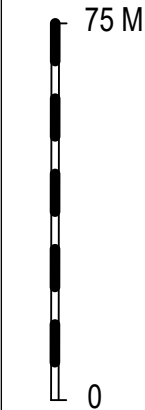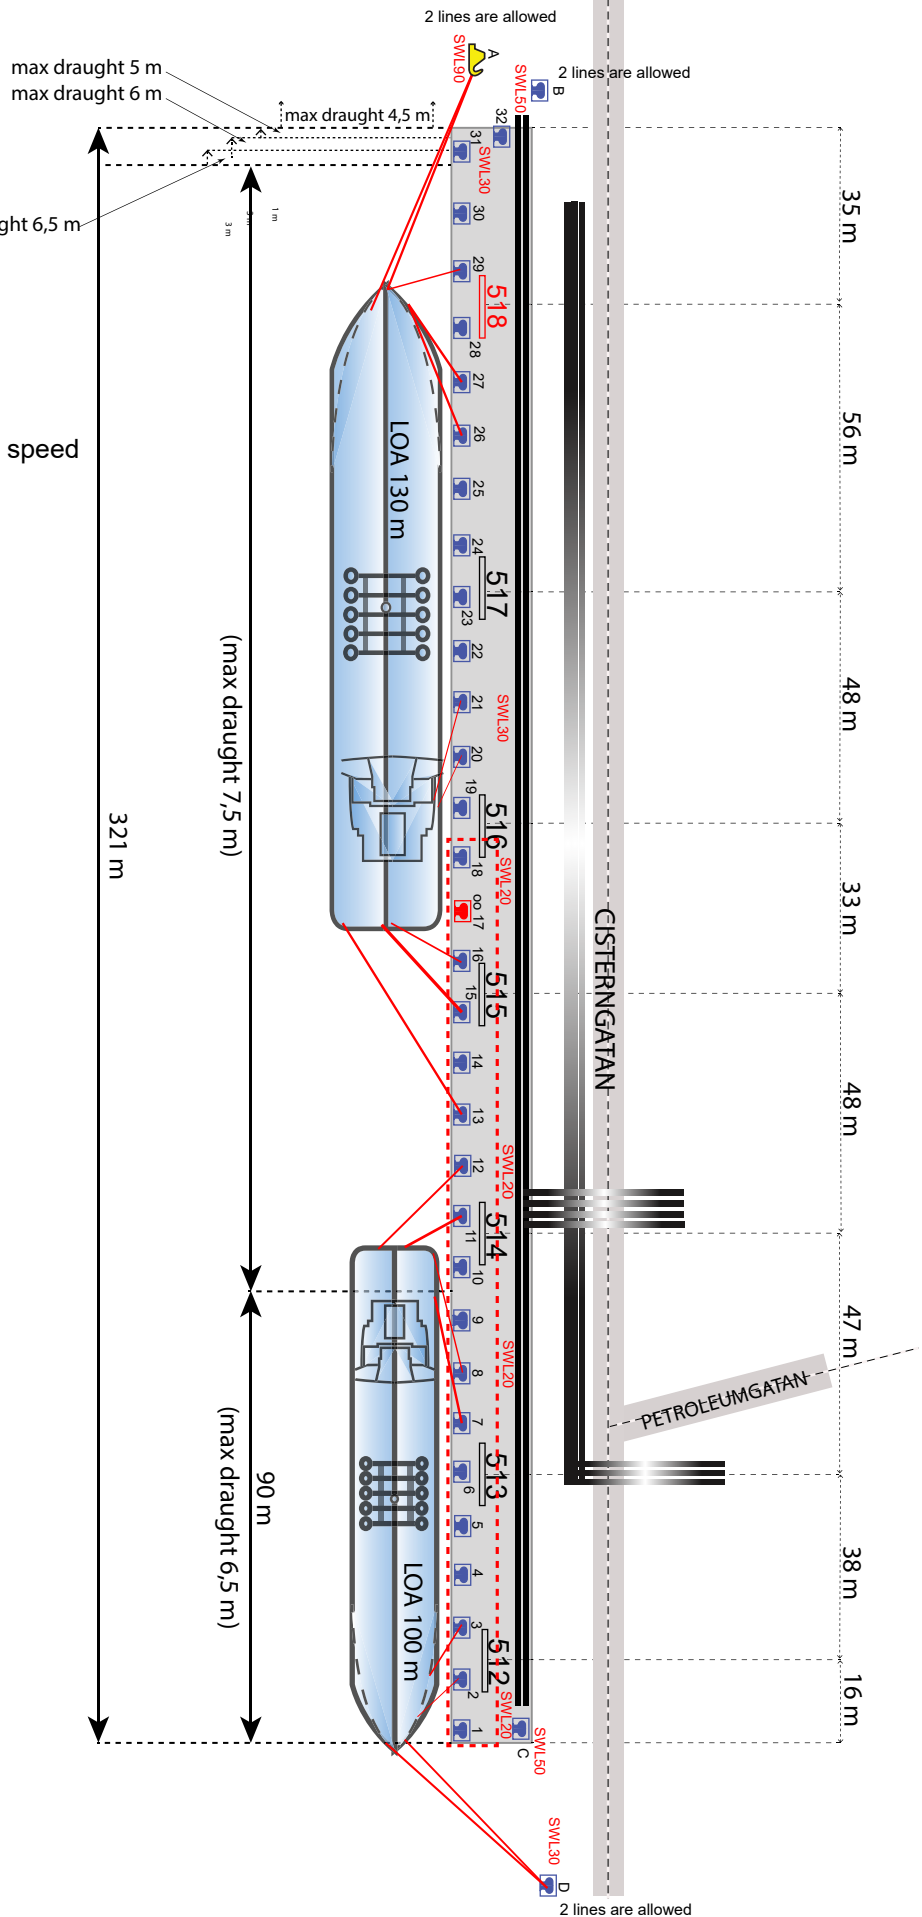

- Loading arm No.
- VRU Connection
- BOLLARD
- HOOK
- CoM** CENTRE of MANIFOLD
- Bollard in red = Out of order

	BERTH DIRECTION	<b>MOORING PLAN SKARVIK BERTH 512-518</b>				
	111° / 291°	REV. DATE	DRAWN	SCALE	BERTH / DRAWING NO	APPROVED BY
		2021-03-15	MAFLOBE		BERTH512-518	CL